

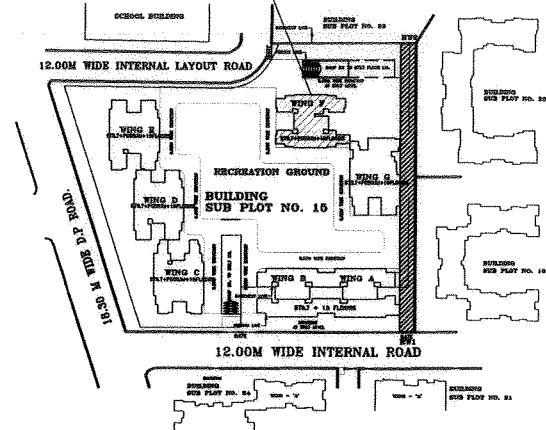


# PLAN-A1 MAPLE LEAF

AREA UNDER  
REFERENCE

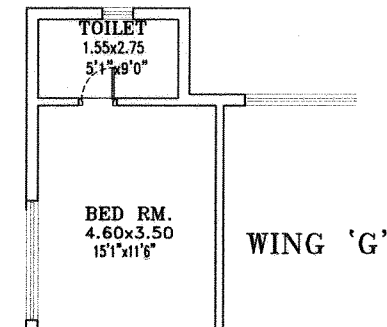

KEY PLAN

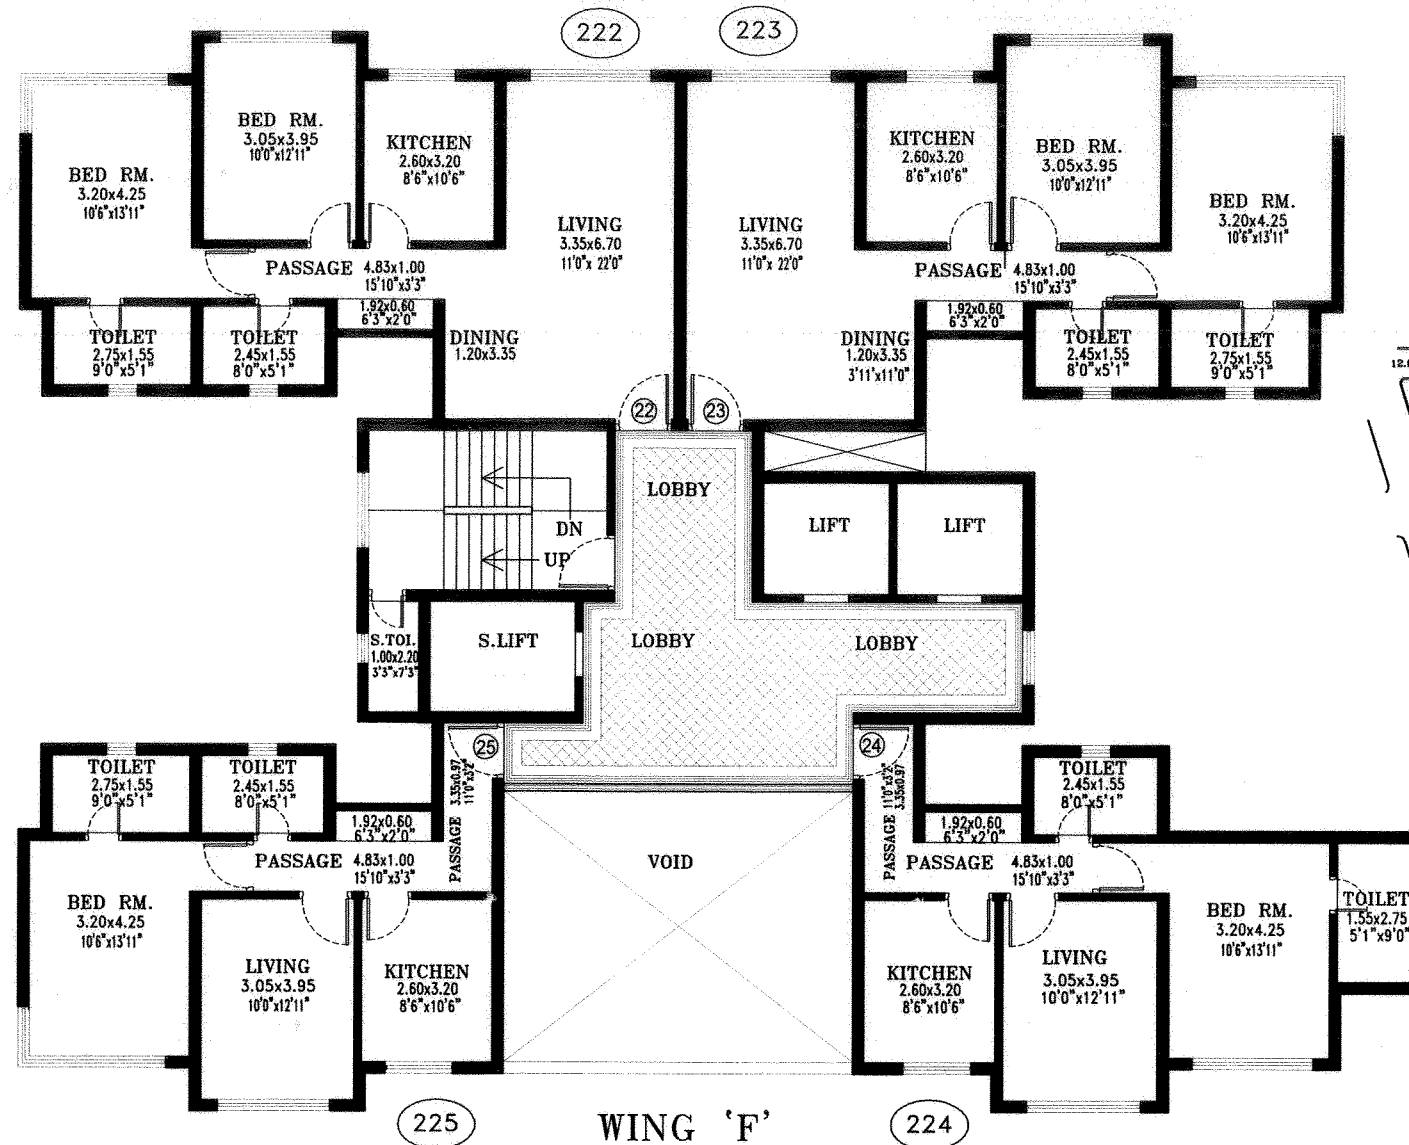

TENTATIVE SECOND FLOOR PLAN



PROPOSED WING 'F' OF THE BUILDING NO.15 ON DEMARCATED BUILDING SUB PLOT NO.15 BEING A PORTION OF SUB DIVIDED PLOT-B, BEARING C.T.S. NO. 119 F/1A AT TUNGWA, ANDHERI (E), MUMBAI.

BIHARI LUND  
ARCHITECT