

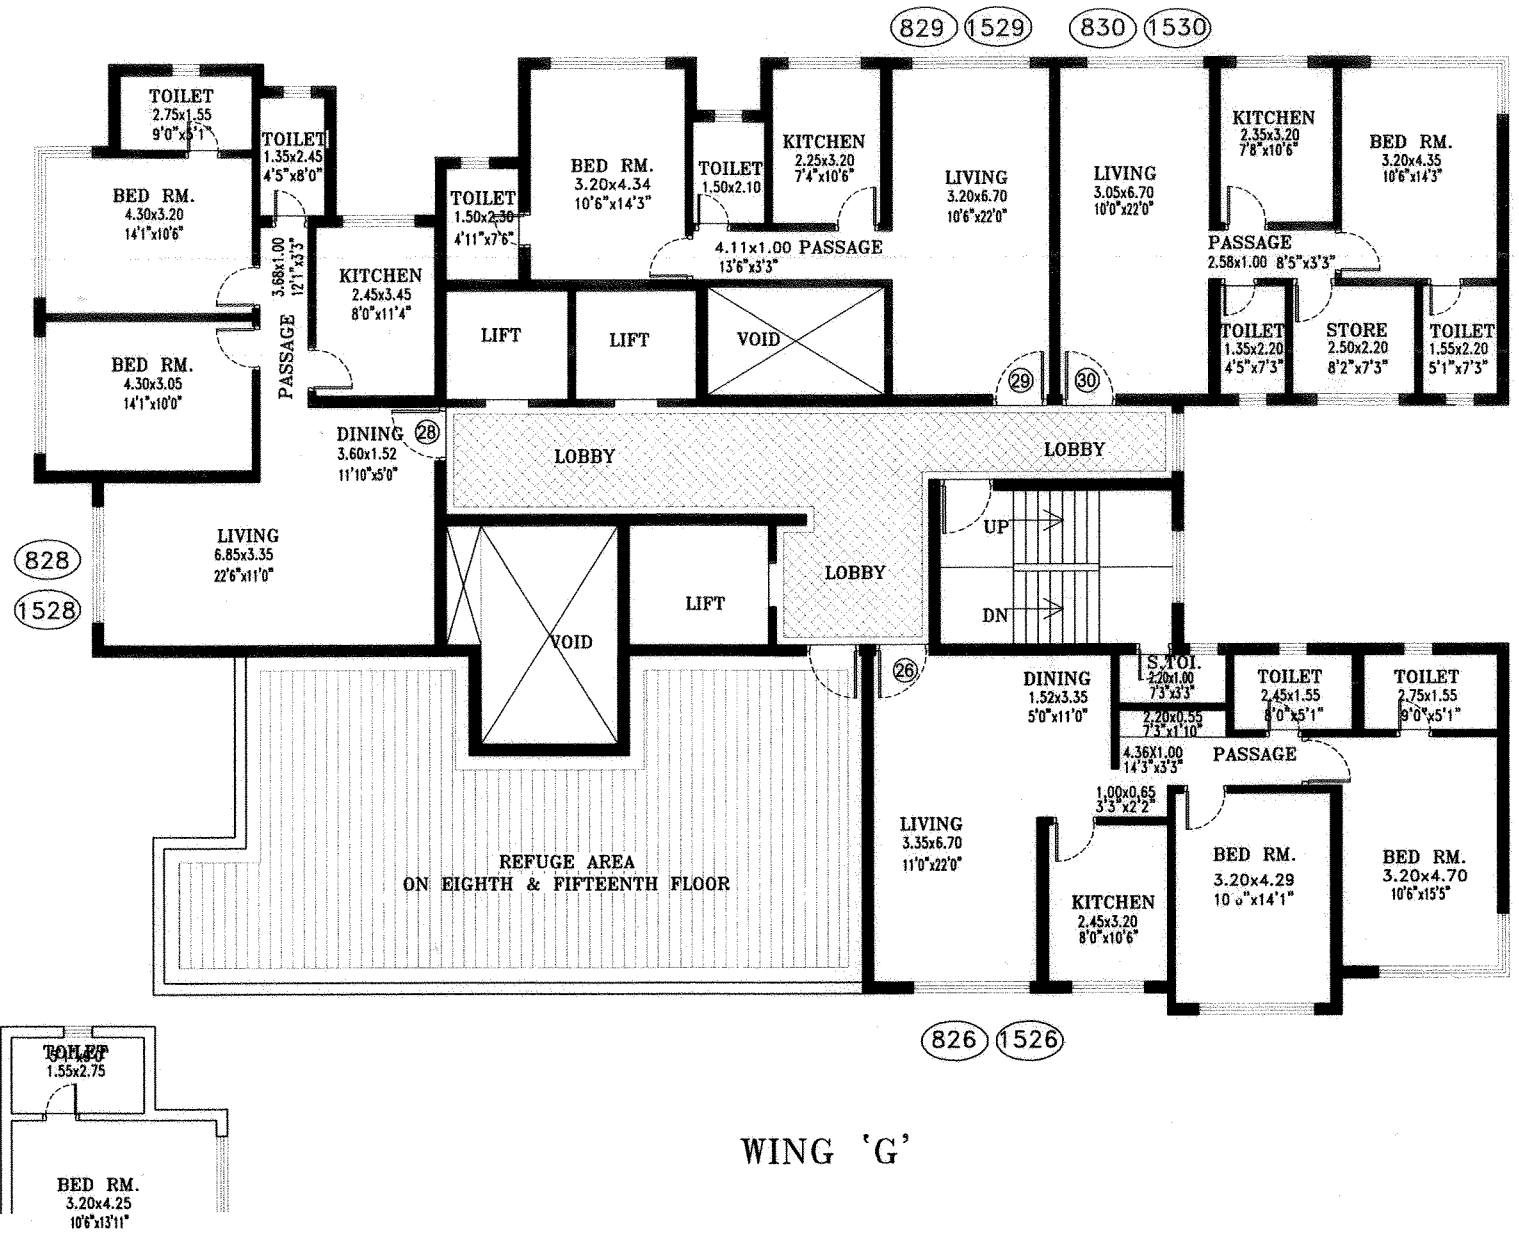


# PLAN-A1 MAPLE LEAF

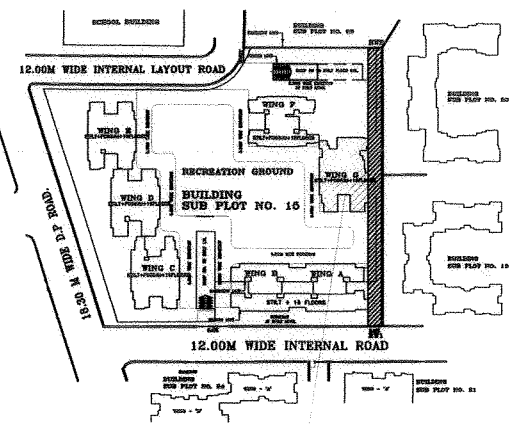

WING 'F'

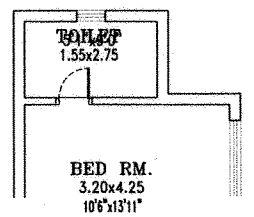

AREA UNDER  
REFERENCE  
**KEY PLAN**

## TENTATIVE EIGHTH & FIFTEENTH FLOOR PLAN



PROPOSED WING 'G' OF THE BUILDING NO.15 ON DEMARCATED BUILDING SUB PLOT NO.15 BEING A PORTION OF SUB DIVIDED PLOT-B, BEARING C.T.S. NO. 119 F/1A AT TUNGWA, ANDHERI (E), MUMBAI.

BIHARI LUND  
ARCHITECT